



Aufteilungsplan zur Bescheinigung
vom 02. JAN. 1995
Lanaraisamis - Baurechtsabteilung
Lörrach

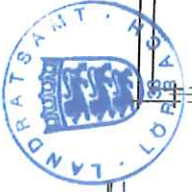

2.05
20
~4.55

20
20
~7.15
24
50
2.835
1.70
3.00
50
25

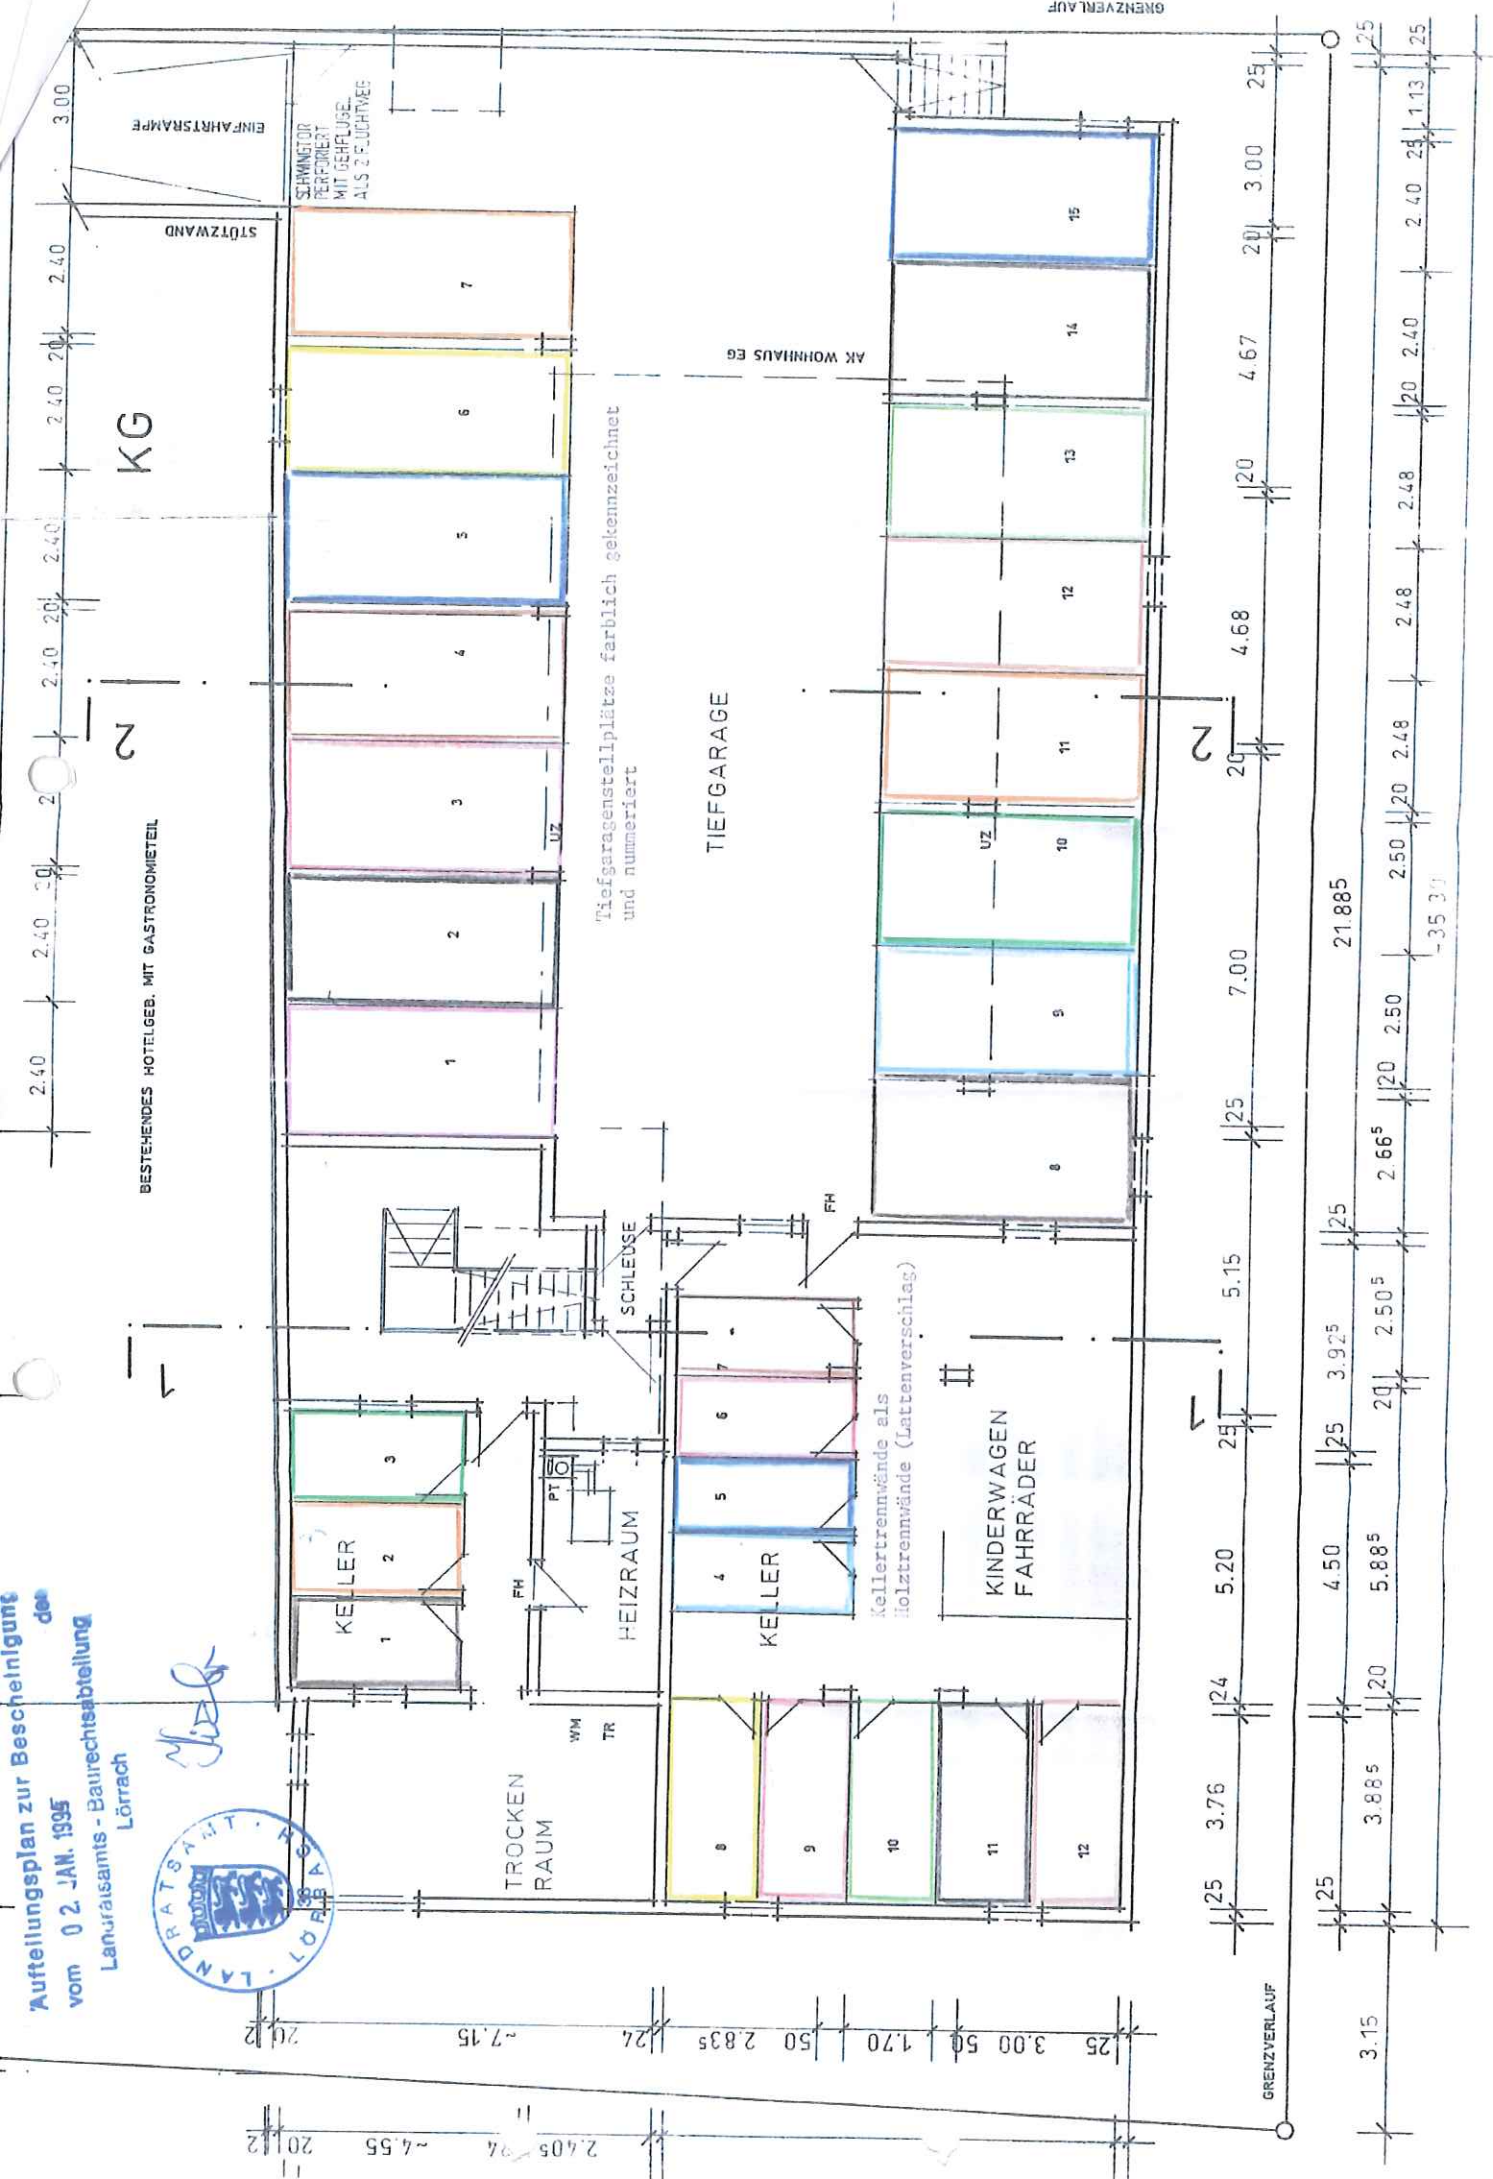

KG

2

2

3.15